



west virginia department of environmental protection

Office of Oil and Gas
601 57th Street SE
Charleston, WV 25304
(304) 926-0450
(304) 926-0452 fax

Earl Ray Tomblin, Governor
Randy C. Huffman, Cabinet Secretary
www.dep.wv.gov

PERMIT MODIFICATION APPROVAL

January 16, 2014

ANTERO RESOURCES APPALACHIAN CORPORATION
1625 17TH STREET, SUITE 300
DENVER, CO 80202

Re: Permit Modification Approval for API Number 1706240 , Well #: CROSS UNIT 2H

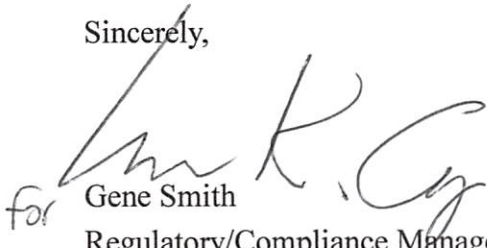
Changed lateral

Oil and Gas Operator:

The Office of Oil and Gas has reviewed the attached permit modification for the above referenced permit. The attached modification has been approved and well work may begin. Please be reminded that the oil and gas inspector is to be notified twenty-four (24) hours before permitted well work is commenced.

Please call James Martin at 304-926-0499, extension 1654 if you have any questions.

Sincerely,


for Gene Smith
Regulatory/Compliance Manager
Office of Oil and Gas



November 1, 2013

West Virginia Department of Environmental Protection
Office of Oil and Gas
Attn: Ms. Laura Cooper
601 57th Street
Charleston, WV 25304

Antero Resources
1625 17th Street
Denver, Colorado 80202
Office 303.357.7310
Fax 303.357.7315

Ms. Laura Cooper:

Antero Resources Corporation (Antero) would like to submit the following permit modifications for approved wells on the Stewart Pad. We are requesting to modify the horizontal lateral orientations which will change the bottom hole locations of the Dorothy Unit 2H (API# 47-017-06244), Cross Unit 1H (API# 47-017-06238) and Cross Unit 2H (API# 47-017-06240).

Attached you will find the following documents:

- REVISED Form WW-6B, which shows the revised MD and Production Casing/Cement program
- REVISED Form WW-6A1, which shows the leases we will be drilling into
- REVISED Mylar Plat, which shows the new bottom hole location

If you have any questions please feel free to contact me at (303) 357-7323.

Thank you in advance for your consideration.

Sincerely,

Ashlie Mihalcin
Permit Representative
Antero Resources Corporation

Enclosures

RECEIVED
Office of Oil and Gas
NOV 07 2013
WV Department of
Environmental Protection

WW-6B
(9/13)

STATE OF WEST VIRGINIA
DEPARTMENT OF ENVIRONMENTAL PROTECTION, OFFICE OF OIL AND GAS
WELL WORK PERMIT APPLICATION

1) Well Operator: <u>Antero Resources Corporation</u>	494488557	017- Doddridge	New Milton	New Milton
	Operator ID	County	District	Quadrangle

2) Operator's Well Number: Cross Unit 2H Well Pad Name: Stewart Pad3) Farm Name/Surface Owner: Randall Stewart Public Road Access: CR 564) Elevation, current ground: ~1360' Elevation, proposed post-construction: 1332'5) Well Type (a) Gas ☒ Oil ☐ Underground Storage ☐
Other ☐(b) If Gas Shallow ☒ Deep ☐
Horizontal ☒6) Existing Pad: Yes or No Yes

7) Proposed Target Formation(s), Depth(s), Anticipated Thickness and Associated Pressure(s):

Marcellus Shale: 7500' TVD, Anticipated Thickness-60 Feet, Associated Pressure- 3250#8) Proposed Total Vertical Depth: 7500' TVD9) Formation at Total Vertical Depth: Marcellus Shale10) Proposed Total Measured Depth: 15,800' MD11) Proposed Horizontal Leg Length: 7765'12) Approximate Fresh Water Strata Depths: 317', 362'13) Method to Determine Fresh Water Depths: Offset well records. Depths have been adjusted according to surface elevations.14) Approximate Saltwater Depths: 2,345'15) Approximate Coal Seam Depths: 825', 945', 1167', 1776'16) Approximate Depth to Possible Void (coal mine, karst, other): None anticipated17) Does Proposed well location contain coal seams
directly overlying or adjacent to an active mine?Yes ☐No ☒

RECEIVED

Office of Oil and Gas

NOV 07 2013

(a) If Yes, provide Mine Info: Name: _____

Depth: _____

Seam: _____

Owner: _____

WV Department of
Environmental Protection

WW-6B

(9/13)

18)

CASING AND TUBING PROGRAM

TYPE	Size	New or Used	Grade	Weight per ft. (lb/ft)	FOOTAGE: For Drilling	INTERVALS: Left in Well	CEMENT: Fill-up (Cu. Ft.)
Conductor	20"	New	H-40	94#	40'	40'	CTS, 38 Cu. Ft.
Fresh Water	13-3/8"	New	J-55/H-40	54.5#/ 48#	430'	430' *see #19	CTS, 597 Cu. Ft.
Coal	9-5/8"	New	J-55	36#	2555'	2555'	CTS, 1040 Cu. Ft.
Intermediate							
Production	5-1/2"	New	P-110	20#	15800'	15800'	4190 Cu. Ft.
Tubing	2-3/8"	New	N-80	4.7#		7000'	
Liners							

LKC
1-16-14

TYPE	Size	Wellbore Diameter	Wall Thickness	Burst Pressure	Cement Type	Cement Yield (cu. ft./k)
Conductor	20"	24"	0.438"	1530	Class A	1.18
Fresh Water	13-3/8"	17-1/2"	0.38"/0.33"	2730/1730	Class A	1.18
Coal	9-5/8"	12-1/4"	0.352"	3520	Class A	1.18
Intermediate						
Production	5-1/2"	8-3/4" & 8-1/2"	0.361"	12630	Lead-H/POZ & Tail - H	H/POZ-1.44 & H-1.8
Tubing	2-3/8"	4.778"	0.19"	11200		
Liners						

PACKERS

Kind:	N/A			
Sizes:	N/A			
Depths Set:	N/A			

RECEIVED
Office of Oil and Gas

NOV 07 2013

WV Department of
Environmental Protection

WW-6B
(9/13)

19) Describe proposed well work, including the drilling and plugging back of any pilot hole:

Drill, perforate, fracture a new horizontal shallow well and complete Marcellus Shale.

*Antero will be air drilling the fresh water string which makes it difficult to determine when freshwater is encountered, therefore we have built in a buffer for the casing setting depth which helps to ensure that all fresh water zones are covered.

20) Describe fracturing/stimulating methods in detail, including anticipated max pressure and max rate:

Antero plans to pump Slickwater into the Marcellus Shale formation in order to ready the well for production. The fluid will be comprised of approximately 99 percent water and sand, with less than 1 percent special-purpose additives as shown in the attached "List of Anticipated Additives Used for Fracturing or Stimulating Well."

21) Total Area to be disturbed, including roads, stockpile area, pits, etc., (acres): 23.32 acres

22) Area to be disturbed for well pad only, less access road (acres): 4.22 acres

23) Describe centralizer placement for each casing string:

Conductor: no centralizers

Surface Casing: one centralizer 10' above the float shoe, one on the insert float collar and one every 4th joint spaced up the hole to surface.

Intermediate Casing: one centralizer above float joint, one centralizer 5' above float collar and one every 4th collar to surface.

Production Casing: one centralizer at shoe joint and one every 3 joints to top of cement in intermediate casing.

24) Describe all cement additives associated with each cement type:

Conductor: no additives, Class A cement.

Surface: Class A cement with 2% calcium and 1/4 lb flake, 5 gallons of clay treat

Intermediate: Class A cement with 1/4 lb of flake, 5 gallons of clay treat

Production: Lead cement- 50/50 Class H/Poz + 1.5% salt + 1% C-45 + 0.5% C-16a + 0.2% C-12 + 0.45% C-20 + 0.05% C-51

Production: Tail cement- Class H + 45 PPS Calcium Carbonate + 1.0% FL-160 + 0.2% ACGB-47 + 0.05% ACSA-51 + 0.2% ACR-20

25) Proposed borehole conditioning procedures:

Conductor: blowhole clean with air, run casing, 10 bbls fresh water.

Surface: blowhole clean with air, trip to conductor shoe, trip to bottom, blowhole clean with air, trip out, run casing, circulate pipe capacity + 40 bbls fresh water followed by 25 bbls bentonite mud, 10 bbls fresh water spacer.

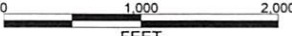
Intermediate: blowhole clean with air, trip to surface casing shoe, trip to bottom, blowhole clean with air, trip out, run casing, circulate 40 bbls fresh water followed by 10 bbls fresh water and 25 bbls bentonite mud, pump 10 bbls fresh water.

Production: circulate with 14 lb/gal NaCl mud, trip to middle of lateral, circulate, pump high viscosity sweep, trip to base of curve, pump high viscosity sweep, trip to top of curve, trip to bottom, circulate, pump high viscosity sweep, trip out, run casing, circulate 10 bbls fresh water, pump 48 bbls barite pill, pump 10 bbls fresh water followed by 48 bbls mud flush and 10 bbls water.

*Note: Attach additional sheets as needed.

RECEIVED
Office of Oil and Gas
WV Department of
Environmental Protection

This topographic map depicts a hilly region with numerous contour lines. A red dashed line, labeled 'Access Road', starts near the 'Fork' of a stream and leads to a point marked with a circle containing a cross. A black dashed line, labeled 'PIPELINE', runs from this point towards the top of the map. The map includes labels for 'Avon', 'Ford', 'Indian', 'Meathouse', 'Brushy', and 'Oil Wells'. Elevation markers such as 859, 1209, 1373, 1300, 1100, 900, 880, 1242, 1410, 1369, 1200, 1300, 1406, 873, 1000, 1349, and 1000 are visible. A scale bar at the bottom indicates distances in miles (0, 1, 2).

<p align="center">Antero Resources</p>	
<p align="center">Appalachian Basin</p>	
<p align="center">Cross Unit 2H</p>	
<p align="center">Doddridge County</p>	
<p align="center">  </p>	
<p align="center">REMARKS</p>	
<p>Quadrangle: New Milton</p>	
<p>Watershed: Toms Fork Meathouse Fork</p>	
<p>District: New Milton</p>	
<p align="center">March 18, 2013</p>	

LATITUDE 39°12'30"

10,313'

556' TO BOTTOM HOLE

LATITUDE 39°15'00"

LONGITUDE 80°40'00"

7,205'

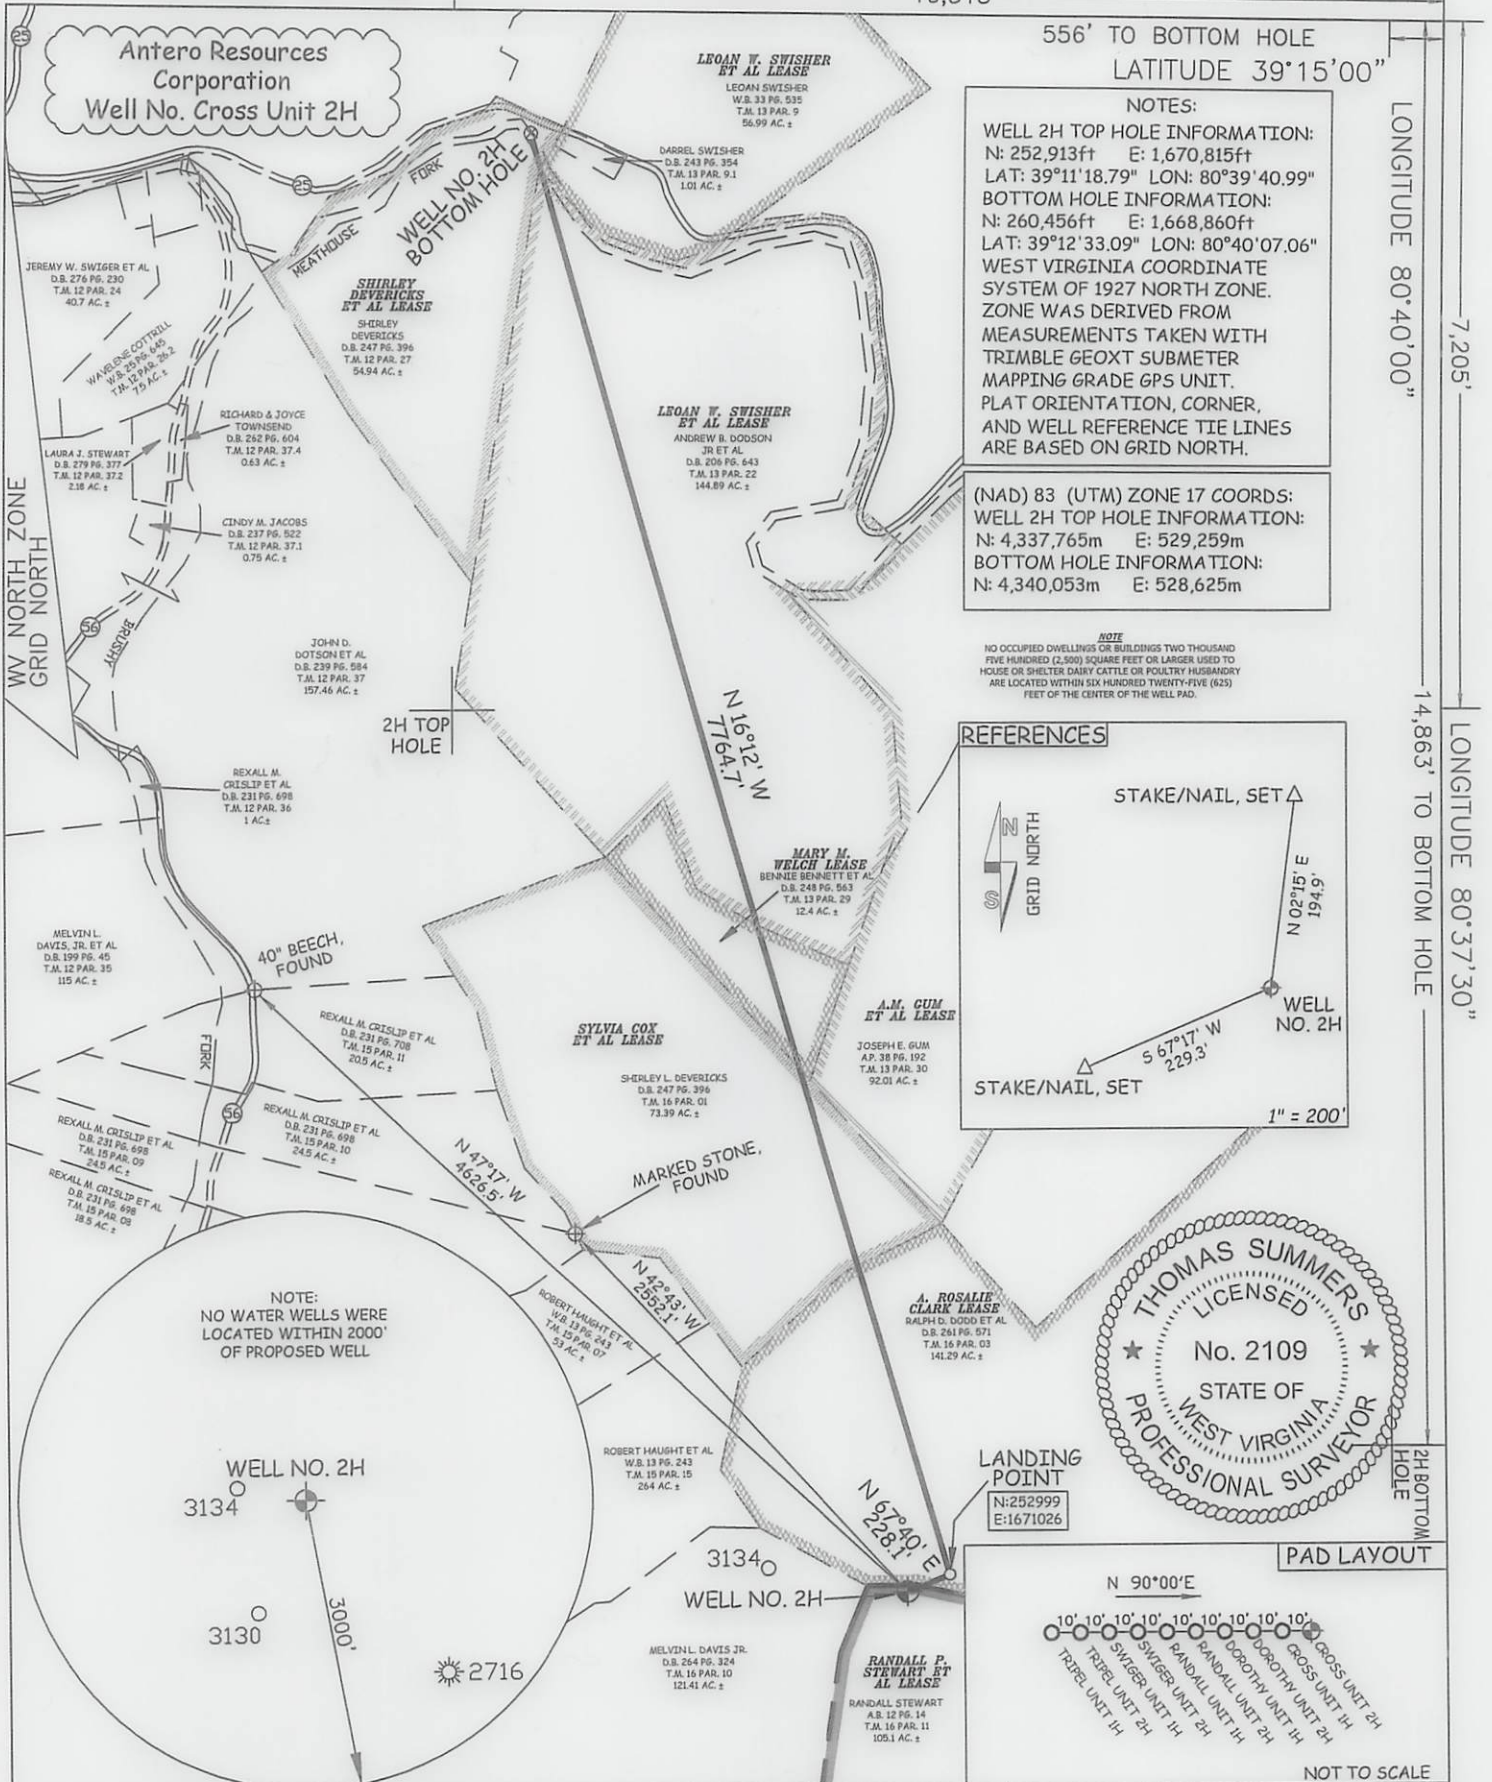
LONGITUDE 80°37'30"

14,863' TO BOTTOM HOLE

2H BOTTOM HOLE

PAD LAYOUT

NOT TO SCALE



JOB # 12-118WA

DRAWING # CROSS2HR3

SCALE 1" = 1000'

MINIMUM DEGREE OF ACCURACY SUBMETER

PROVEN SOURCE OF ELEV. SUBMETER MAPPING GRADE GPS

STATE OF WEST VIRGINIA DEPARTMENT OF ENERGY DIVISION OF OIL AND GAS

WELL TYPE: OIL ☐ GAS ☒ LIQUID INJECTION ☐ WASTE DISPOSAL ☐ (IF "GAS") PRODUCTION ☒ STORAGE ☐ DEEP ☐ SHALLOW ☒

LOCATION: ELEVATION 1,332' WATERSHED INDIAN FORK

QUADRANGLE NEW MILTON 7.5'

SURFACE OWNER RANDALL STEWART

OIL & GAS ROYALTY OWNER RANDALL P. STEWART, ET AL; A. ROSALIE CLARK; SYLVIA COX ET AL; MARY M. WELCH; LEOAN W. SWISHER ET AL; LEOAN W. SWISHER ET AL; SHIRLEY DEVERICKS ET AL

PROPOSED WORK: DRILL ☒ CONVERT ☐ DRILL DEEPER ☐ REDRILL ☐ FRACTURE OR STIMULATE ☒ PLUG OFF OLD FORMATION ☐ PERFORATE NEW FORMATION ☒ OTHER PHYSICAL CHANGE IN WELL(SPECIFY) BH Modification PLUG & ABANDON CLEAN OUT & REPLUG

TARGET FORMATION MARCELLUS ESTIMATED DEPTH 7,500' TVD 15,800' MD

WELL OPERATOR ANTERO RESOURCES CORP.

ADDRESS 1625 17TH STREET

DENVER, CO 80202

DESIGNATED AGENT

ADDRESS

CHARLESTON, WV 25313

LEGEND

--- Surface Owner Boundary Lines +/-
--- Interior Surface Tracts +/-
- x - x - Existing Fence
⊕ Found monument, as noted

THOMAS SUMMERS P.S. 2109

DATE 10/09/13

OPERATOR'S WELL# CROSS UNIT #2H

API WELL #

47 - 017 -

STATE COUNTY PERMIT

DISTRICT NEW MILTON COUNTY DODDRIDGE

ACREAGE 105.1 ACRES +/-

LEASE ACREAGE 195 ACRES+; 141.46 ACRES+; 73 ACRES+;

12.4 ACRES+; 178.14 ACRES+; 56.99 ACRES+; 57.475 ACRES+;

DIANNA STAMPER

CT CORPORATION SYSTEM

5400 D BIG TYLER ROAD

CHARLESTON, WV 25313



STATE OF WEST VIRGINIA, DIVISION OF ENVIRONMENTAL PROTECTION, OFFICE OF OIL AND GAS

WILLOW LAND SURVEYING PLLC 266 HUSHERS RUN RD PENNSBORO WEST VIRGINIA 26415

FORM WW-6